


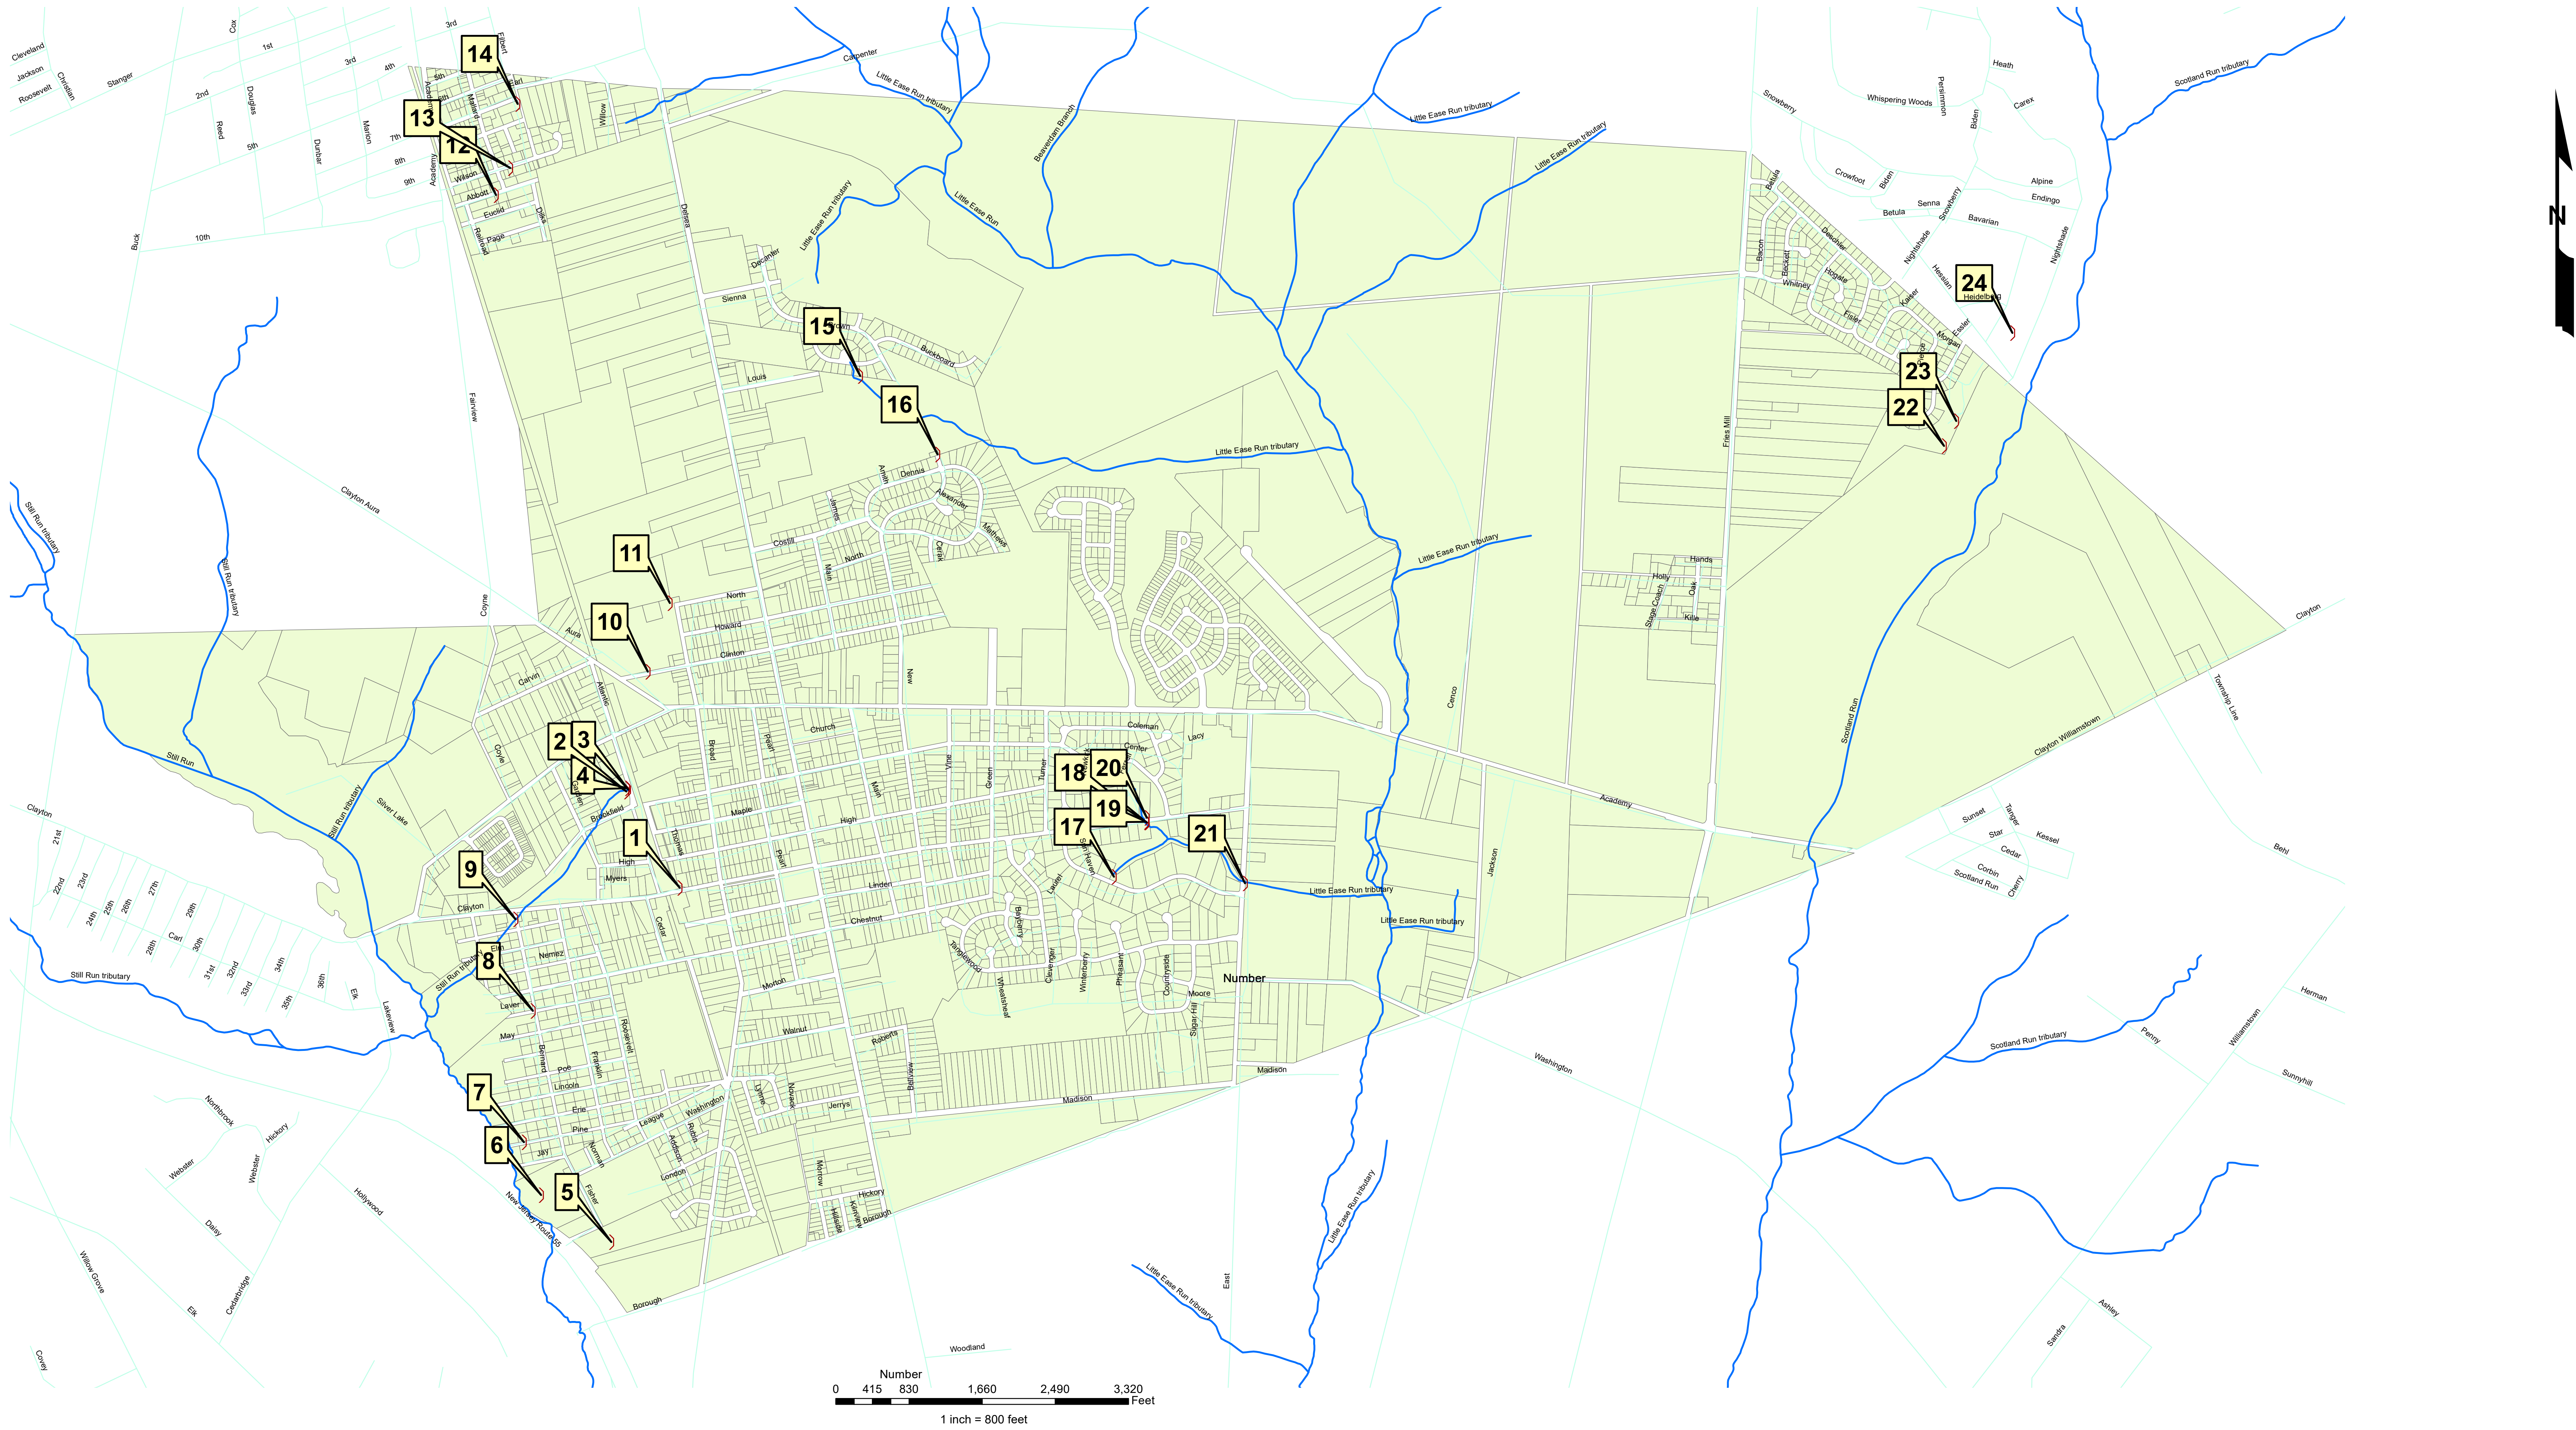

Number	FID	Shape	FeatId	FID_4_03_0	NAME	OUTDISC	OUTBRIDGE	PIPESH	PIPEMAT	PIPECOND	HEADWALL	SUSPEND	STRUCTPR	OUTCOWE	PIPEFLO	DEPTHFL	FLOWAP	OUTERO	SOURCER	PICIDS	PIPEHEAD	PIPEWIDIA	PIPESUSPE	FLOWOWD	SML_OUTF	ASSET_I	FLOATABLES	COUNT	MUNICIPALI	OUTFALLID	POINT_X	POINT_Y	HUC4	HUC6	HUC8	HUC11	HUC14	WM	WMA_NAME	WR_NAME	SWID
1		23Point ZM	3	342	tony	Ditch	No	Circular	Concrete	Good	No Headwall	No	None	None	No	0	Clear	Silted	water	1133	18	18	0	Normal	A001	c	N	34015	13360	3401513360a011c	324203.436288	295588.259395	020402	02040206	02040206120	02040206120050	17	Maurice, Salem, and Cohansey	Lower Delaware	17A05	
2		20Point ZM	12	1213	tony	Stream or River	No	Circular	PVC	Good	Good	No	Other	None	Yes	0.2	Clear	None		0820	12	12	0	Normal	A003	m	N	34015	13360	3401513360a003m	323596.338882	300680.260551	020402	02040206	02040206120	02040206120050	17	Maurice, Salem, and Cohansey	Lower Delaware	17A05	
3		22Point ZM	10	1211	tony	Stream or River	No	Circular	Concrete	Good	Good	No	None	None	Yes	4	Clear	Silted	water	0815	36	36	0	Normal	A001	m	N	34015	13360	3401513360a001m	323617.474634	300700.258652	020402	02040206	02040206120	02040206120050	17	Maurice, Salem, and Cohansey	Lower Delaware	17A05	
4		21Point ZM	11	1212	tony	Stream or River	No	Circular	Corrugated metal	Good	Good	No	None	None	Yes	0.75	Clear	Silted	water	0818	36	36	0	Normal	A002	m	N	34015	13360	3401513360a002m	323608.236142	300710.258626	020402	02040206	02040206120	02040206120050	17	Maurice, Salem, and Cohansey	Lower Delaware	17A05	
5		15Point ZM	17	1218	tony	Wetland	No	Circular	Concrete	Good	Good	No	Concrete	None	Yes	0.1	Clear	None		1015	18	18	0	Normal	A010	m	N	34015	13360	3401513360a010m	323427.99967	295568.232226	020402	02040206	02040206120	02040206120050	17	Maurice, Salem, and Cohansey	Lower Delaware	17A05	
6		16Point ZM	16	1217	tony	Wetland	No	Circular	Steel	Fair	Fair	No	None	None	Stagnant	5	Clear	Silted	water	0958	18	18	0	Normal	A009	m	N	34015	13360	3401513360a009m	322630.744598	296098.258695	020402	02040206	02040206120	02040206120050	17	Maurice, Salem, and Cohansey	Lower Delaware	17A05	
7		17Point ZM	15	1216	tony	Wetland	No	Circular	Concrete	Unknown	No Headwall	No	None	None	Yes	30	Clear	Silted	water	0941	24	24	0	Normal	A008	m	N	34015	13360	3401513360a008m	322433.996728	296698.258651	020402	02040206	02040206120	02040206120050	17	Maurice, Salem, and Cohansey	Lower Delaware	17A05	
8		18Point ZM	14	1215	tony	Woods	No	Circular	Concrete	Fair	No Headwall	No	None	None	Stagnant	15	Clear	Silted	water	0923	30	30	0	Normal	A007	m	N	34015	13360	3401513360a007m	322537.288048	296190.258637	020402	02040206	02040206120	02040206120050	17	Maurice, Salem, and Cohansey	Lower Delaware	17A05	
9		19Point ZM	13	1214	tony	Stream or River	No	Circular	Corrugated metal	Fair	No Headwall	No	None	None	Stagnant	18	Clear	Silted	water	0832	36	36	0	Normal	A004	m	N	34015	13360	3401513360a004m	322338.091445	296220.258673	020402	02040206	02040206120	02040206120050	17	Maurice, Salem, and Cohansey	Lower Delaware	17A05	
10		14Point ZM	18	1219	tony	Ditch	No	Circular	Concrete	Poor	Poor	No	None	None	No	0	Clear	Silted	water	1257	10	10	0	Normal	A015	m	N	34015	13360	3401513360a015m	323839.365287	302040.258649	020402	02040206	02040206120	02040206120050	17	Maurice, Salem, and Cohansey	Lower Delaware	17A05	
11		13Point ZM	19	1220	tony	Wetland	No	Circular	Corrugated metal	Fair	No Headwall	No	None	None	Stagnant	9	Clear	Silted	water	1307	18	18	0	Normal	A016	m	N	34015	13360	3401513360a016m	324089.722181	302818.258682	020402	02040206	02040206120	02040206120050	17	Maurice, Salem, and Cohansey	Lower Delaware	17A05	
12		11Point ZM	21	1222	tony	Woods	No	Circular	Concrete	Unknown	No Headwall	No	None	None	No	0	Clear	Silted	water	1341	18	18	0	Normal	A018	m	N	34015	13360	3401513360a018m	322118.070877	307450.258627	020402	02040206	02040206120	02040206120010	17	Maurice, Salem, and Cohansey	Lower Delaware	17A01	
13		10Point ZM	22	1223	tony	Woods	No	Circular	Concrete	Unknown	No Headwall	No	None	None	No	0	Clear	Silted	water	1347	18	18	0	Normal	A019	m	N	34015	13360	3401513360a019m	322280.425464	307750.258649	020402	02040206	02040206120	02040206120010	17	Maurice, Salem, and Cohansey	Lower Delaware	17A01	
14		12Point ZM	20	1221	tony	Woods	No	Circular	Concrete	Poor	No Headwall	No	None	None	Stagnant	15	Clear	Silted	water	3222	18	18	0	Normal	A017	m	N	34015	13360	3401513360a017m	322364.117459	308488.258648	020402	02040206	02040206120	02040206120010	17	Maurice, Salem, and Cohansey	Lower Delaware	17A01	
15		9 Point ZM	23	1224	Rick H.	Ditch	No	Circular	Corrugated metal	Fair	No Headwall	No	None	None	Stagnant	2.5	Clear	Silted		0818	48	48	0	Normal	A020	m	N	34015	13360	3401513360a020m	326249.230688	305395.258636	020402	02040206	02040206120	02040206120010	17	Maurice, Salem, and Cohansey	Lower Delaware	17A01	
16		8 Point ZM	24	1225	Rick H.	Stream or River	No	Circular	Concrete	Fair	No Headwall	No	None	None	Yes	12	Only	None		0915	30	30	0	Normal	A021	m	N	34015	13360	3401513360a021m	327127.892574	304505.258628	020402	02040206	02040206120	02040206120010	17	Maurice, Salem, and Cohansey	Lower Delaware	17A01	
17		4 Point ZM	28	1229	Rick H.	Lake or Pond	No	Circular	Concrete	Good	Good	No	Concrete	None	Yes	0.1	Clear	None		1046	24	24	0	Normal	A025	m	N	34015	13360	3401513360a025m	329131.382725	299710.258659	020402	02040206	02040206120	02040206120020	17	Maurice, Salem, and Cohansey	Lower Delaware	17A02	
18		6 Point ZM	26	1227	Rick H.	Stream or River	No	Elliptical	Concrete	Good	Good	No	Concrete	None	Yes	0.5	Clear	None		0957	21	33	0	Normal	A023	m	N	34015	13360	3401513360a023m	329504.573917	300328.258676	020402	02040206	02040206120	02040206120020	17	Maurice, Salem, and Cohansey	Lower Delaware	17A02	
19		5 Point ZM	27	1228	Rick H.	Stream or River	No	Circular	Concrete	Good	Good	No	Concrete	None	Yes	0.5	Clear	None		0958	42	42	0	Normal	A024	m	N	34015	13360	3401513360a024m	329498.193843	300338.258617	020402	02040206	02040206120	02040206120020	17	Maurice, Salem, and Cohansey	Lower Delaware	17A02	
20		7 Point ZM	25	1226	Rick H.	Stream or River	No	Circular	Concrete	Good	No Headwall	No	None	None	Yes	4	Clear	None		0950	15	15	0	Normal	A022	m	N	34015	13360	3401513360a022m	329503.132448	300389.258634	020402	02040206	02040206120	02040206120020	17	Maurice, Salem, and Cohansey	Lower Delaware	17A02	
21		3 Point ZM	29	1230	Rick H.	Stream or River	No	Circular	Concrete	Good	No Headwall	No	None	None	Yes	10	Clear	Silted		1057	36	36	0	Normal	A026	m	N	34015	13360	3401513360a026m	330616.917177	299638.258643	020402	02040206	02040206120	02040206120020	17	Maurice, Salem, and Cohansey	Lower Delaware	17A02	
22		1 Point ZM	32	1233	Rick H.	Woods	No	Circular	Concrete	Good	No Headwall	No	Rip-rap	None	No	0	Normal	A031	m	N	1256	24	24	0	Normal	A031	m	N	34015	13360	3401513360a031m	338551.501089	304608.258604	020402	02040206	02040206130	02040206130010	17	Maurice, Salem, and Cohansey	Lower Delaware	17A01
23		2 Point ZM	31	1232	Rick H.	Wetland	No	Circular	Concrete	Good	No Headwall	No	Concrete	None	Stagnant	6	Clear	None		1251	24	24	0	Normal	A030	m	N	34015	13360	3401513360a030m	338690.092591	304888.258619	020402	02040206	02040206130	02040206130010	17	Maurice, Salem, and Cohansey	Lower Delaware	17A01	
24		0 Point ZM	33	1234	Rick H.	Woods	No	Circular	Concrete	Good	No Headwall	No	Concrete	None	Yes	0.75	Clear	None		1310	42	42	0	Normal	A032	m	N	34015	13360	3401513360a032m	339326.454087	305888.258677	020402	02040206	02040206130	02040206130010	17	Maurice, Salem, and Cohansey	Lower Delaware	17A01	

CLAYTON OUTFLOW STRUCTURES
BOROUGH OF CLAYTON, NEW JERSEY